


CROSS SECTION C-C

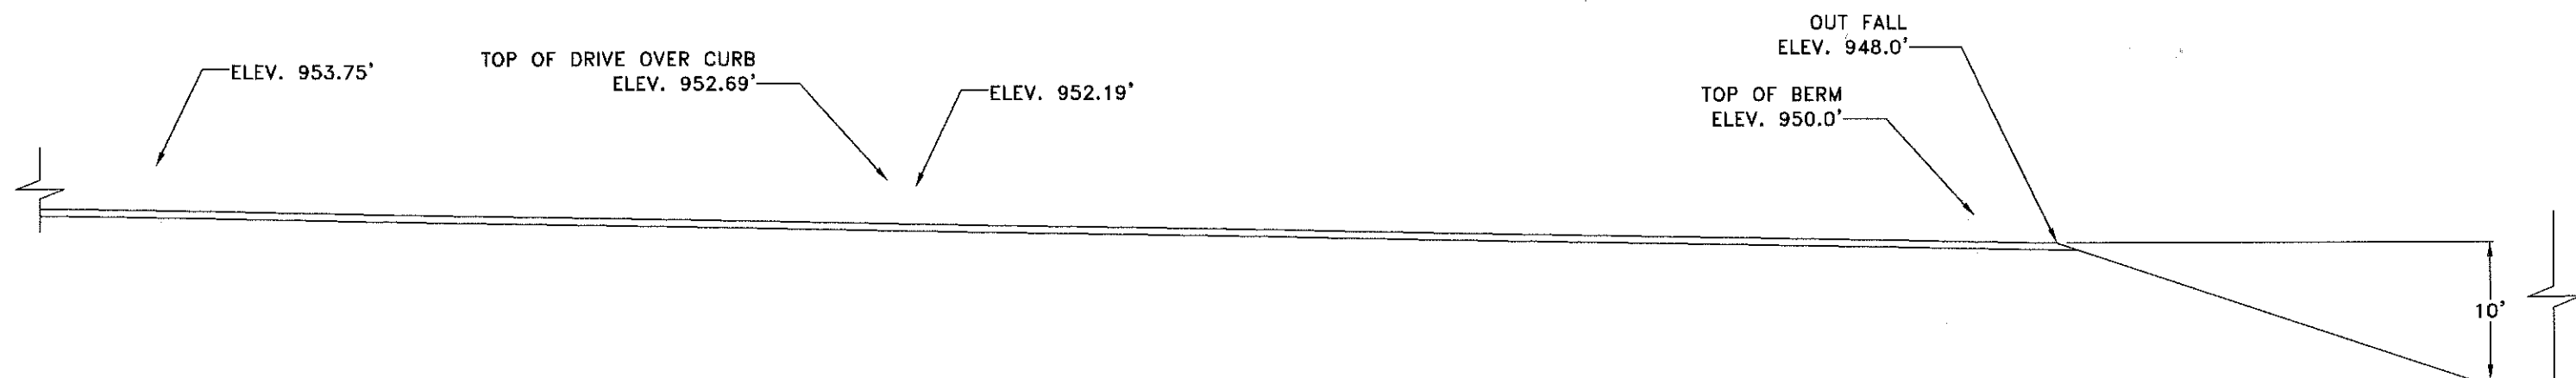

CROSS SECTION D-D



12'



Frank & West
Environmental Engineers, Inc.

7226 N. State Route 29
Springfield, IL 62707

Phone: 217/487-7686
Fax: 217/487-7687

FOIA Exemption (b) (6)

DAIRY

STEPHENSON COUNTY, ILLINOIS

PROPOSED PAD AND ALLEY CROSS SECTIONS

DRAWN BY: CEO

2011 © FRANK & WEST ENVIRONMENTAL ENGINEERS, INC.
THESE PLANS AND SPECIFICATIONS ARE THE PROPERTY OF
FRANK AND WEST ENVIRONMENTAL ENGINEERS, INC. ARE
ONLY FOR THIS PROJECT AND MAY NOT BE USED, COPIED
OR DUPLICATED WITHOUT PRIOR WRITTEN CONSENT.

SCALE: AS SHOWN DATE: 11/17/10 REVISED ON: XX/XX/XX DRAWING NO. 09-20308